



GRUNDRISSE
ERDGESCHOSS
M. 1:100

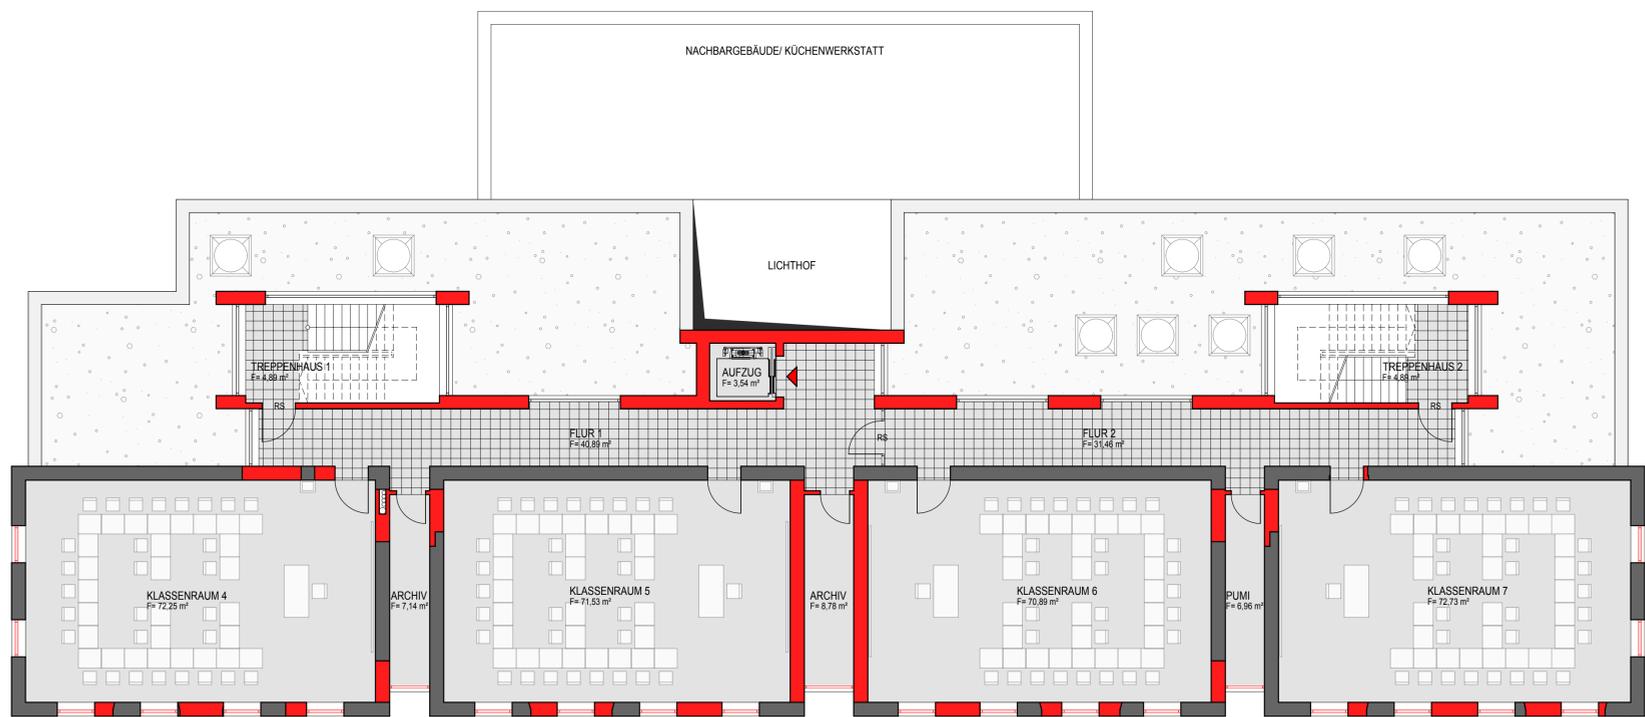

GRUNDRISSE
1. OBERGESCHOSS
M. 1:100

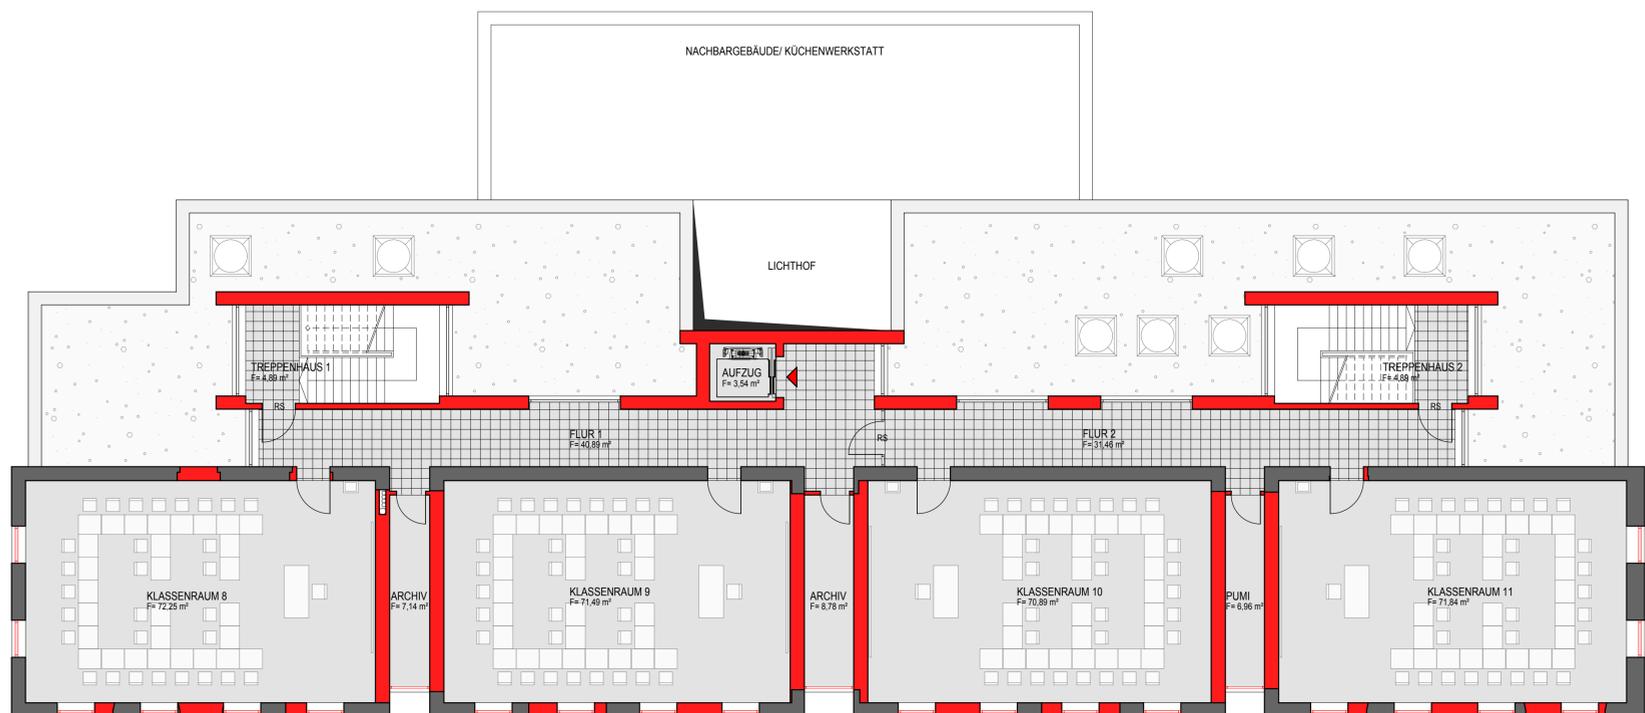

GRUNDRISSE
2. OBERGESCHOSS
M. 1:100